


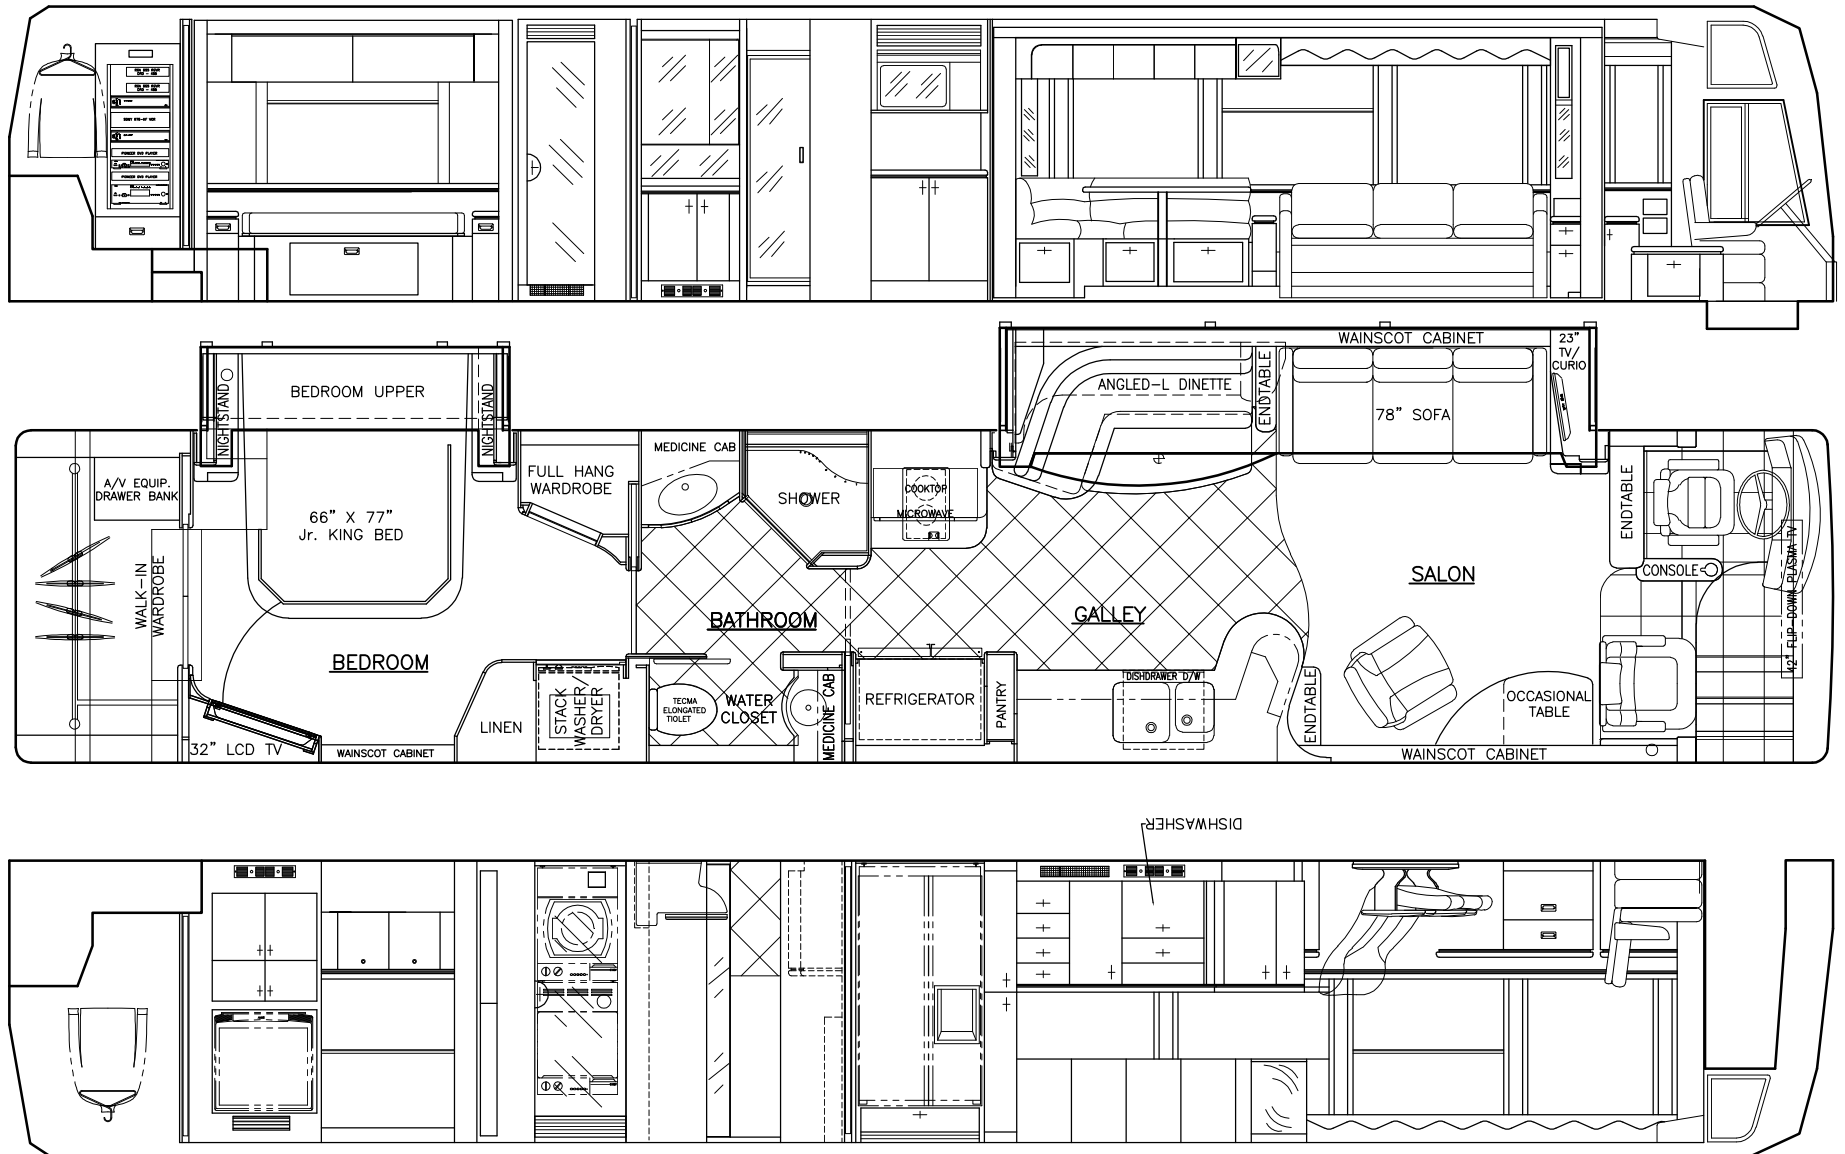

PROPRIETARY INFORMATION: DISTRIBUTION TO ANY UNAUTHORIZED PERSONNEL MAY RESULT IN LEGAL ACTION OR DISCHARGE.  
THIS DRAWING IS THE PROPERTY OF MARATHON COACH, INC. ANY UNAUTHORIZED USE OR REPRODUCTION WITHOUT THE EXPRESS WRITTEN CONSENT OF MARATHON COACH, INC. IS STRICTLY PROHIBITED.



DRAWING TITLE:

**FLOOR PLAN with ELEVATIONS**  
**COACH #1098 PREVOST XLVII-2S**  
**MARATHON DESIGNERS CHOICE**

SCALE:  
**1:55**

FLOOR PLAN:  
**X2-A**

CHANGE DATE:  
**00/00/00**

DRAWN BY:  
**LMS**

A/C:  
**ROOF AIR**

DRAWING DATE:  
**03/29/06**

PROJ ENG:  
**TOM WILLIAMS**

SHEET NUMBER:

**1098-2**